


41'-9"

64'-6"

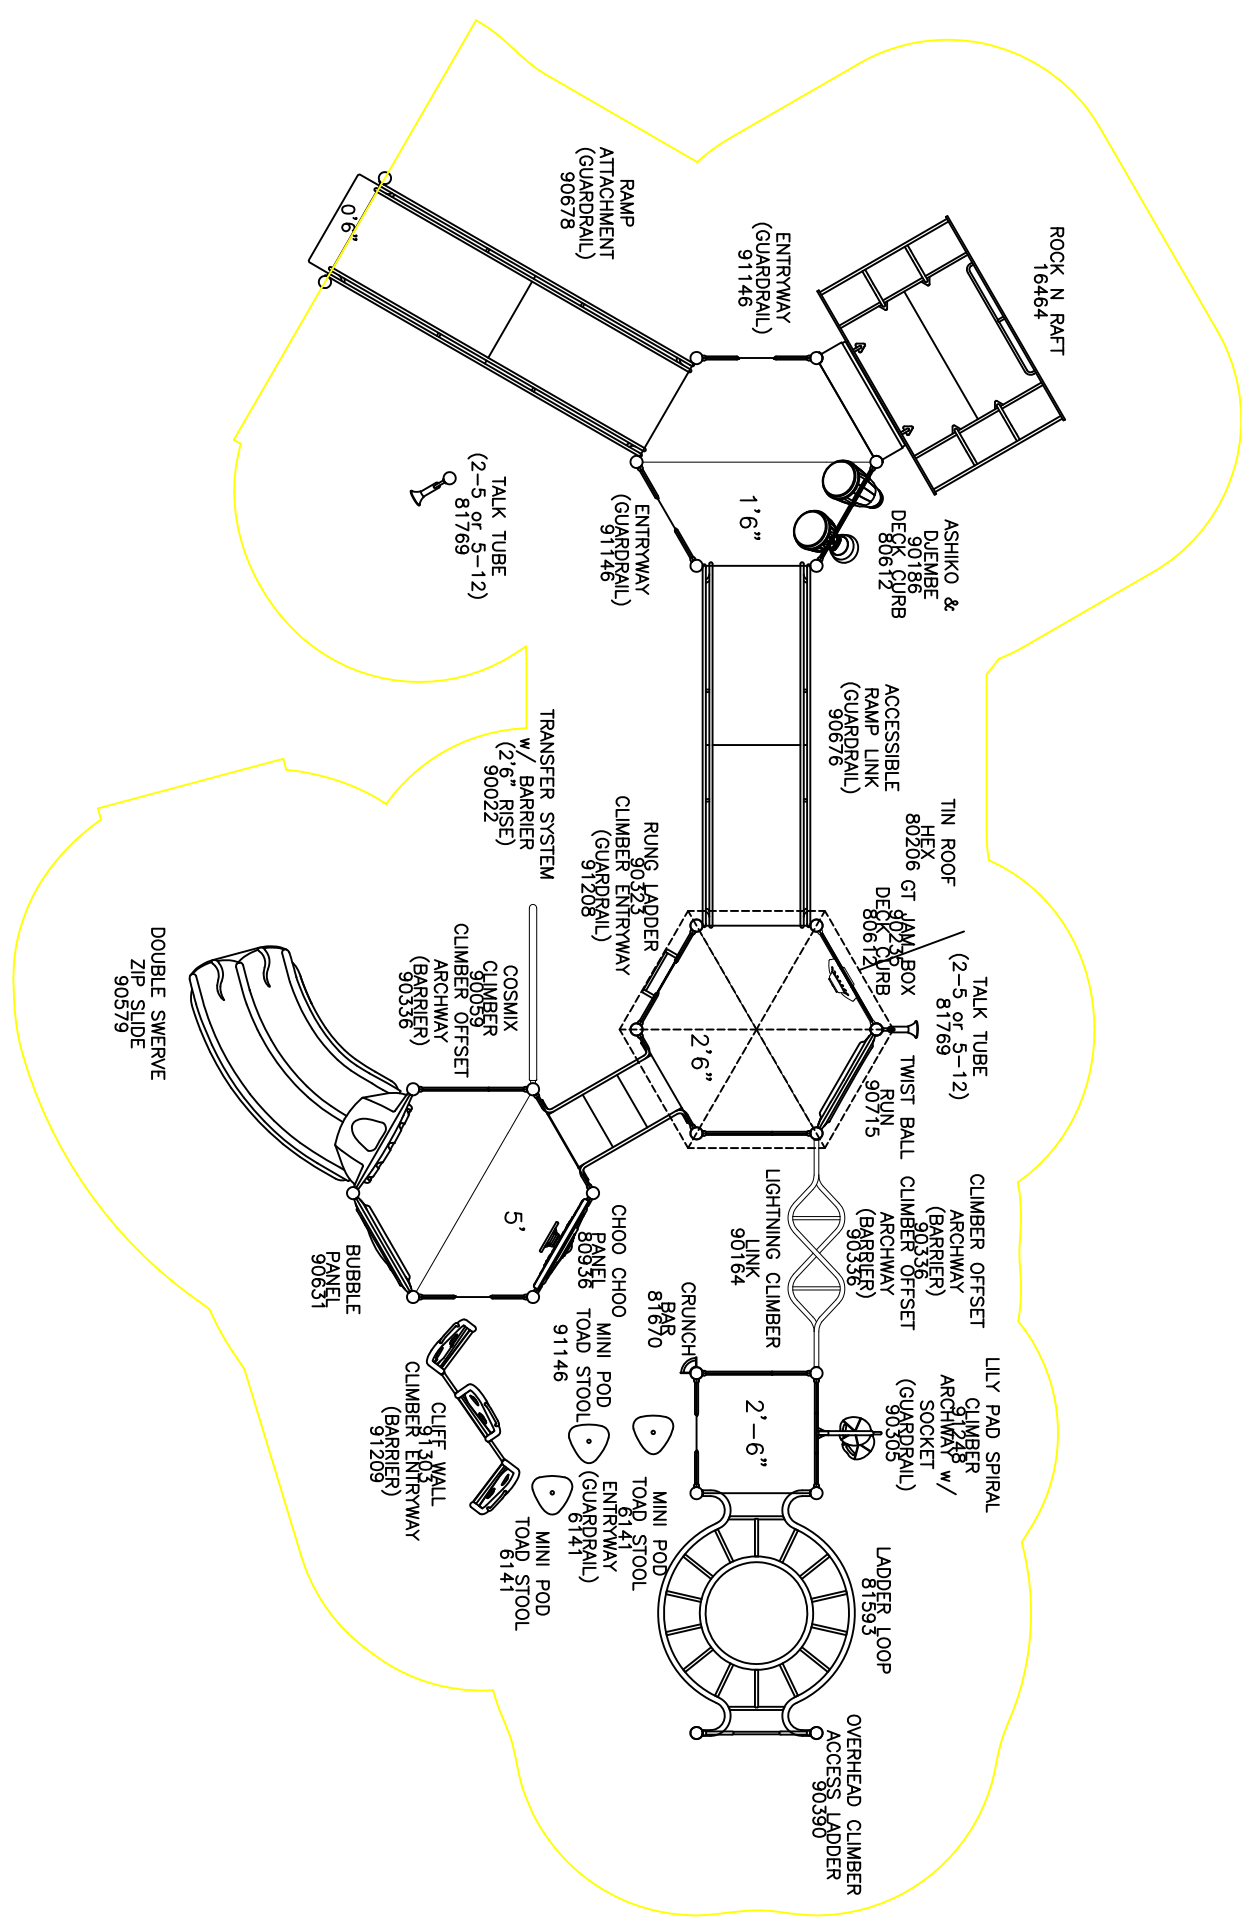

41'-9"

64'-6"